


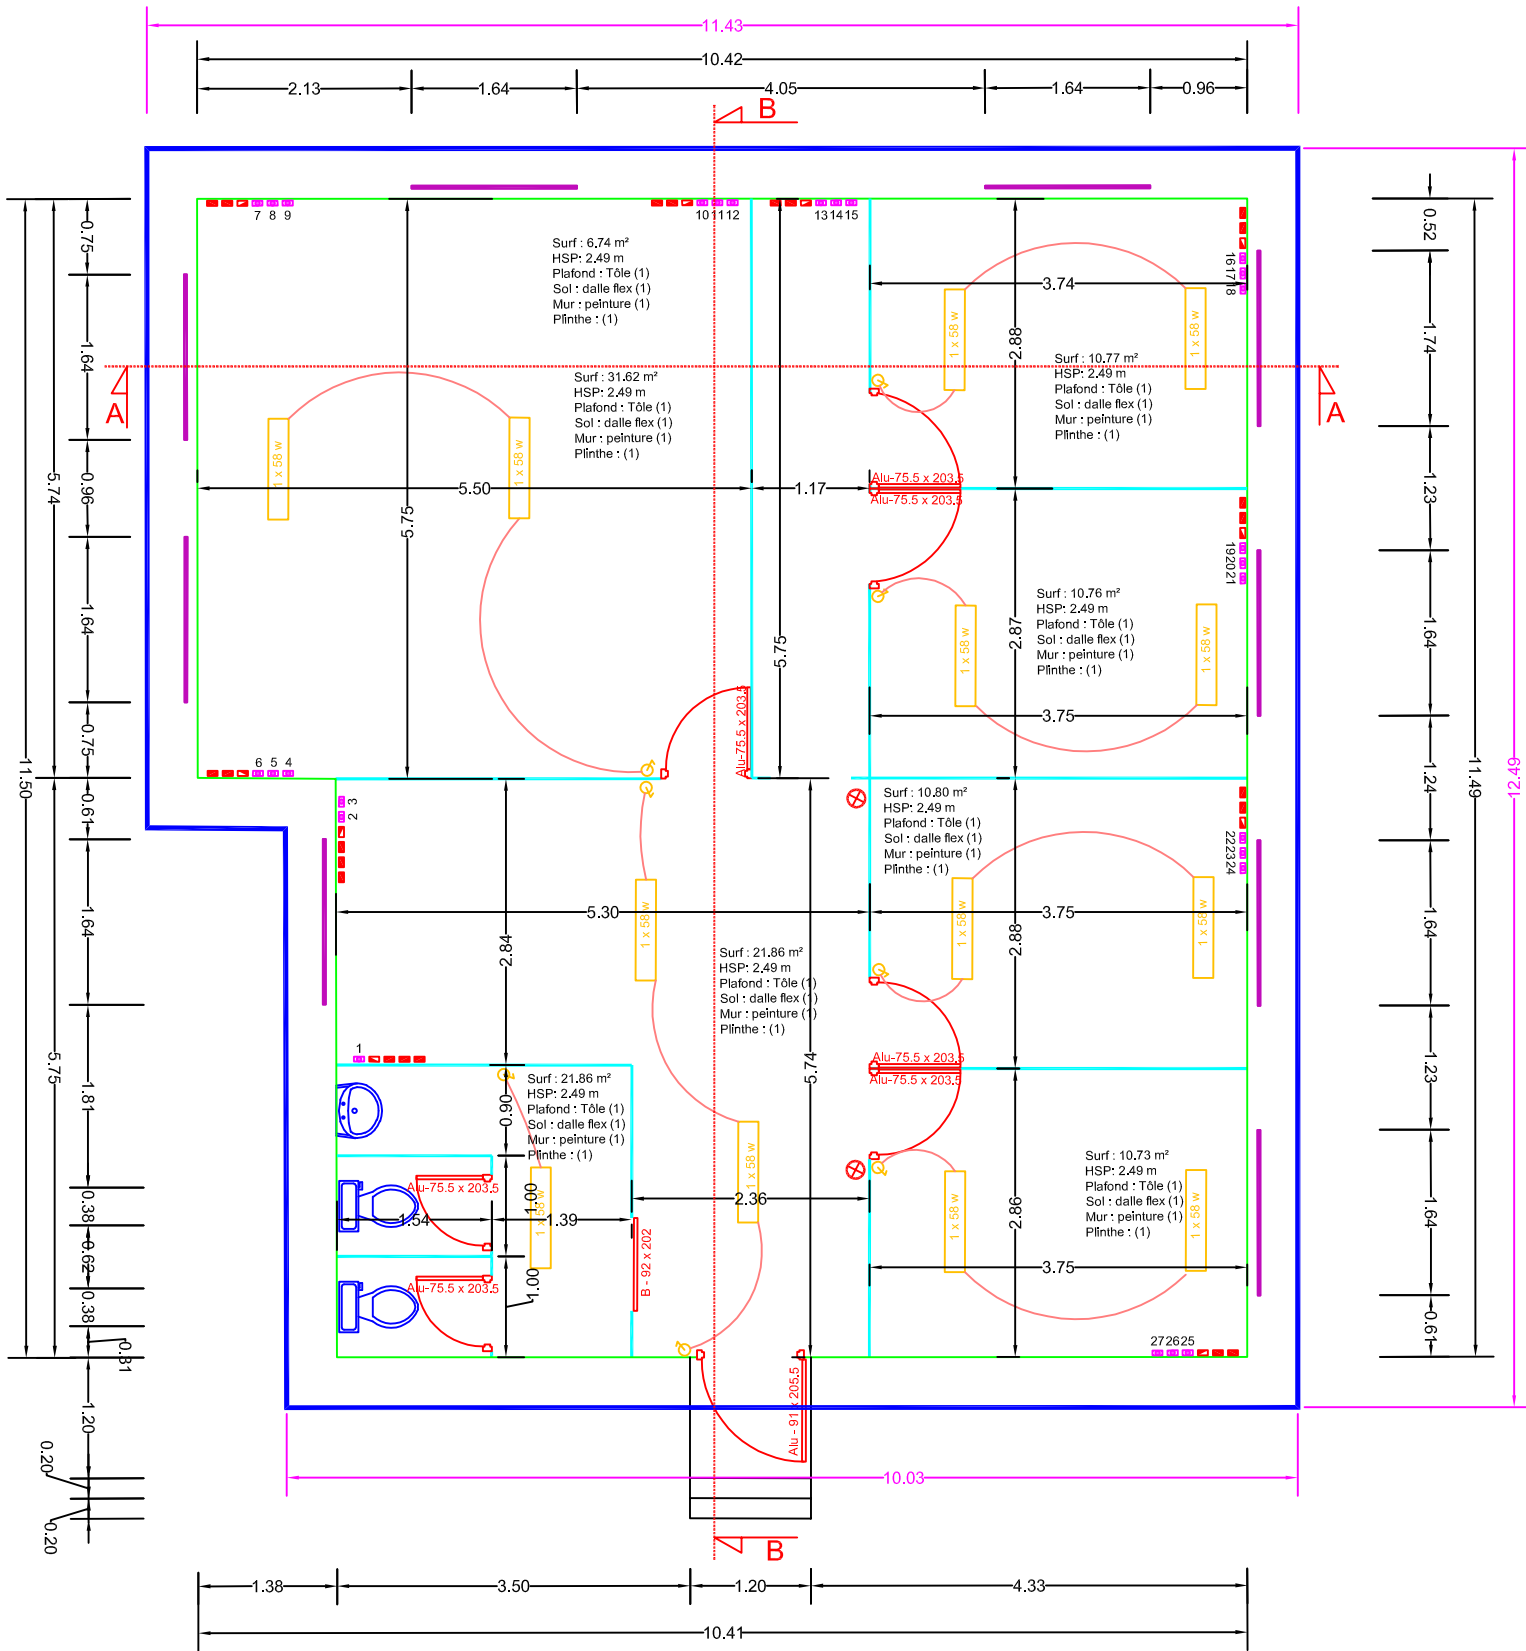

Toiture
 Surf : 134.73 m²